

Project Site Logistics



LEGEND

- FIRE LANE
- PEDESTRIAN ACCESS
- ADA PARKING
- EV CHARGING STATION
- BUILDING ELEVATOR
- FIRE HYDRANT
- PAY STATION
- MAIN BUILDING FIRE DEPARTMENT CONNECTION (FDC)
- BLUE EMERGENCY PHONE
- ECC PARKING LOT DRIVE ENTRANCE
- CONSTRUCTION ZONE
- CONSTRUCTION FENCE
- MAIN CONSTRUCTION ENTRANCE
- WORKER ACCESS TO SITE
- HAUL ROUTE

Key Notes:

-Maintain Access to EV Charging Stations

-Alt. Ped Pathways shown

-Review interior phasing plans for barricade layouts and paths of travel within the building.

Subcontractor parking to be provided in parking lot. No charges for spaces.

Subcontractor parking to be fenced in.

Parking and logistics areas to be cleaned prior to turn-over.


See temp signage plan for directional signage.

ECC Theatre


Site Plan

##/##/## - ##/##/##

Project Site Logistics

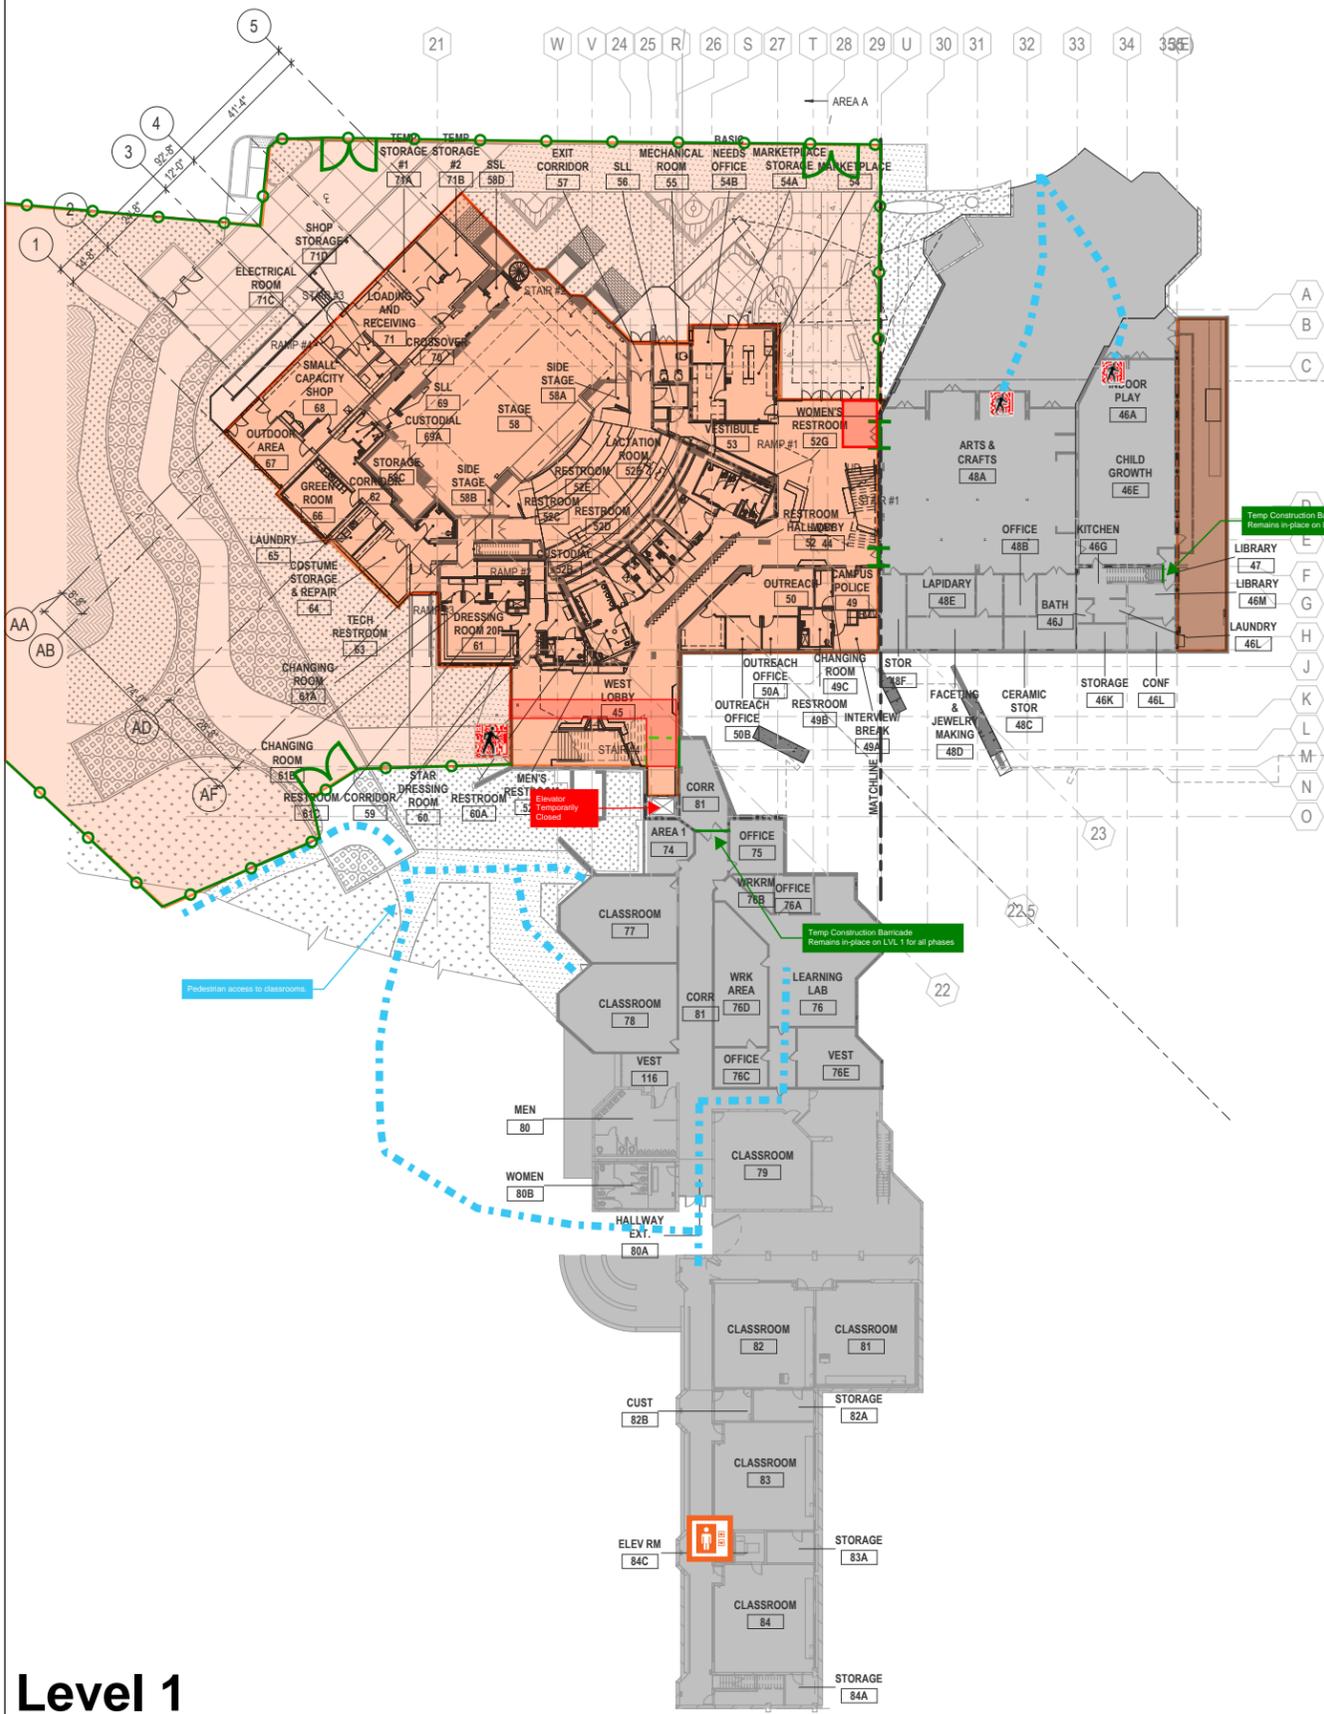

Level 1

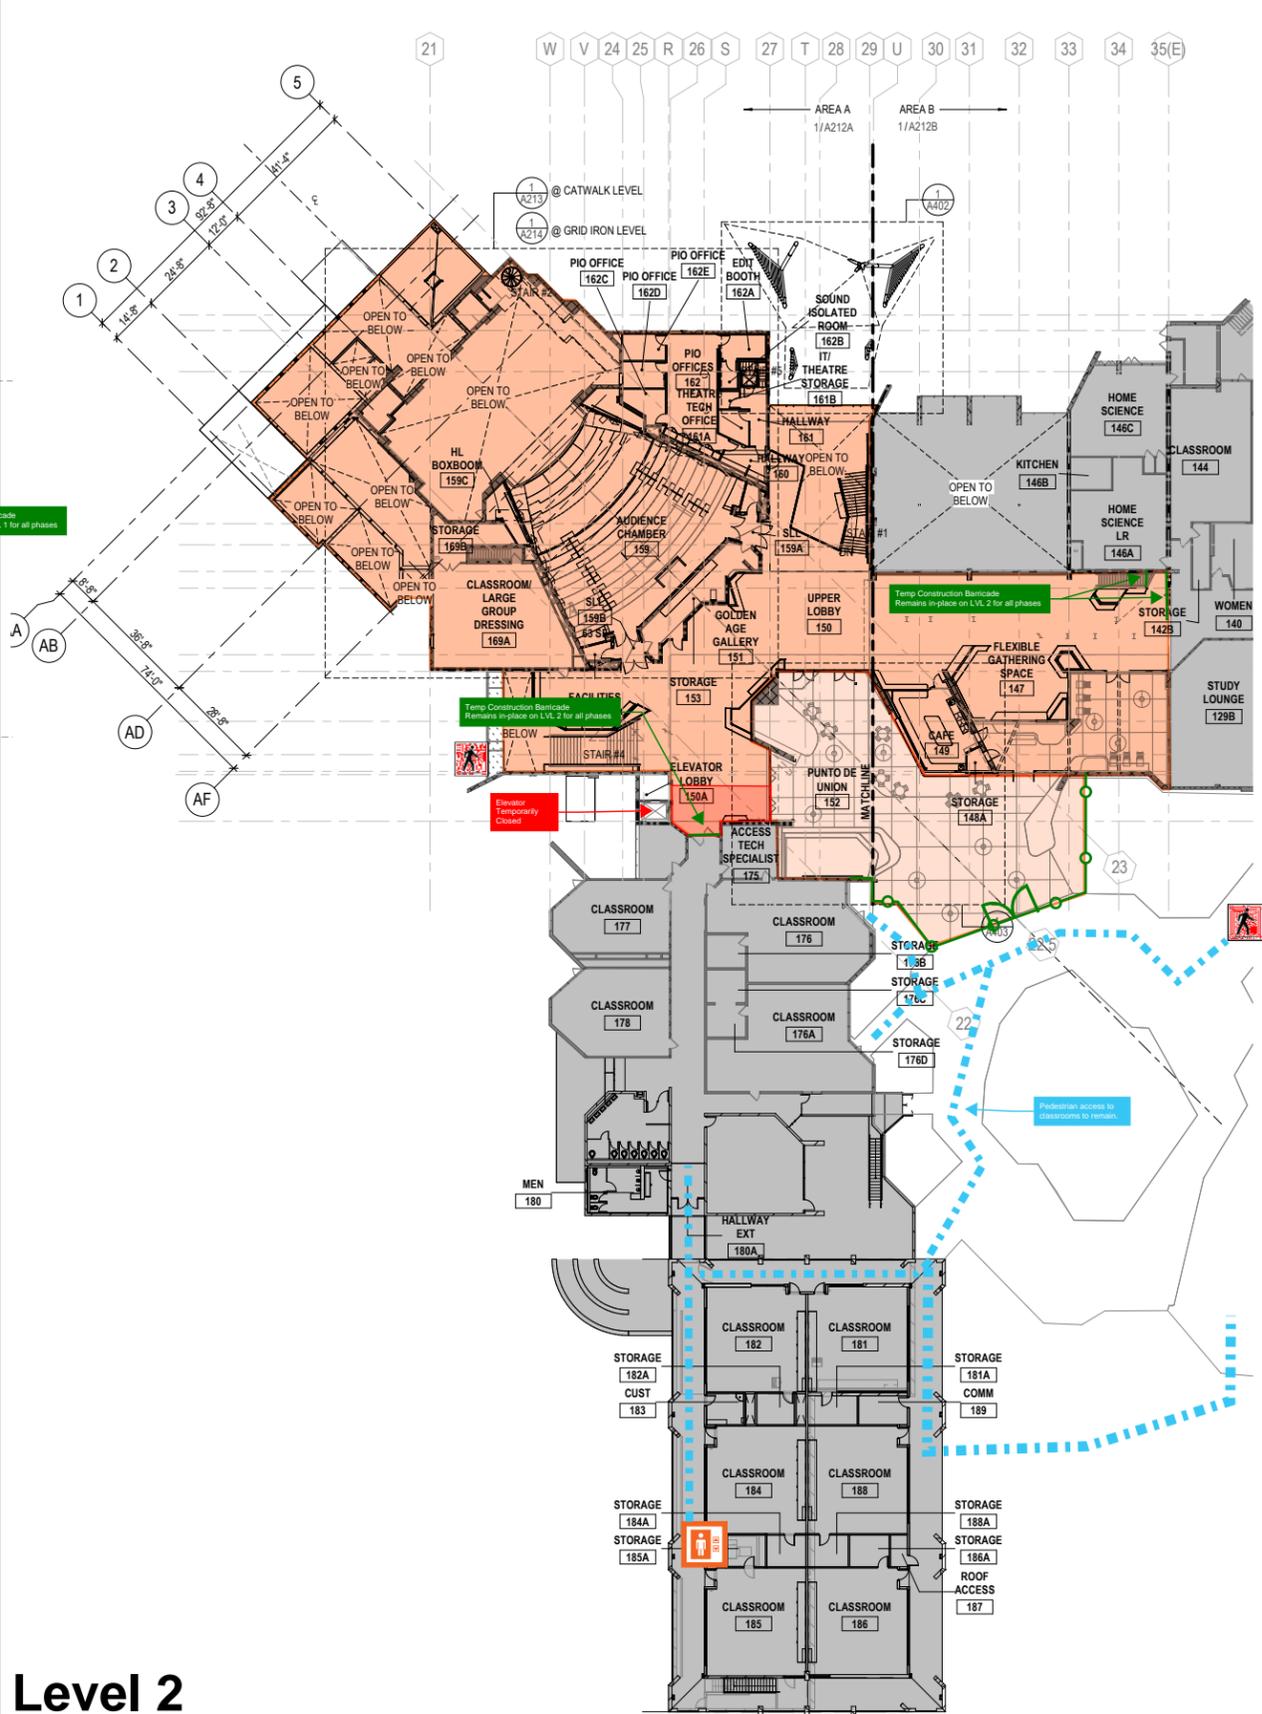

Level 2

Key Notes:

- Temporary Const. Barricades
- Maintain access to Art & Crafts
- A separate emergency egress plan will be created after site logistics are finalized.

LEGEND

- Construction Zone
- Construction Barricade
- Temp Door Barricade
- Building Access
- Pedestrian Path of Travel
- Elevator
- Emergency Access Pathway

ECC Theatre

Construction Interior

##/##/## - ##/##/##